


25-20

FORTY THIRD AVENUE

CODE CONSULTANT + FILING REPRESENTATIVE

DATE	NO.	REV / ISSUE TO
12/19/22		DRAFT FOR REVIEW
12/21/22		Rev01 For Review
2/17/23		REV 2 - Marketing Plans

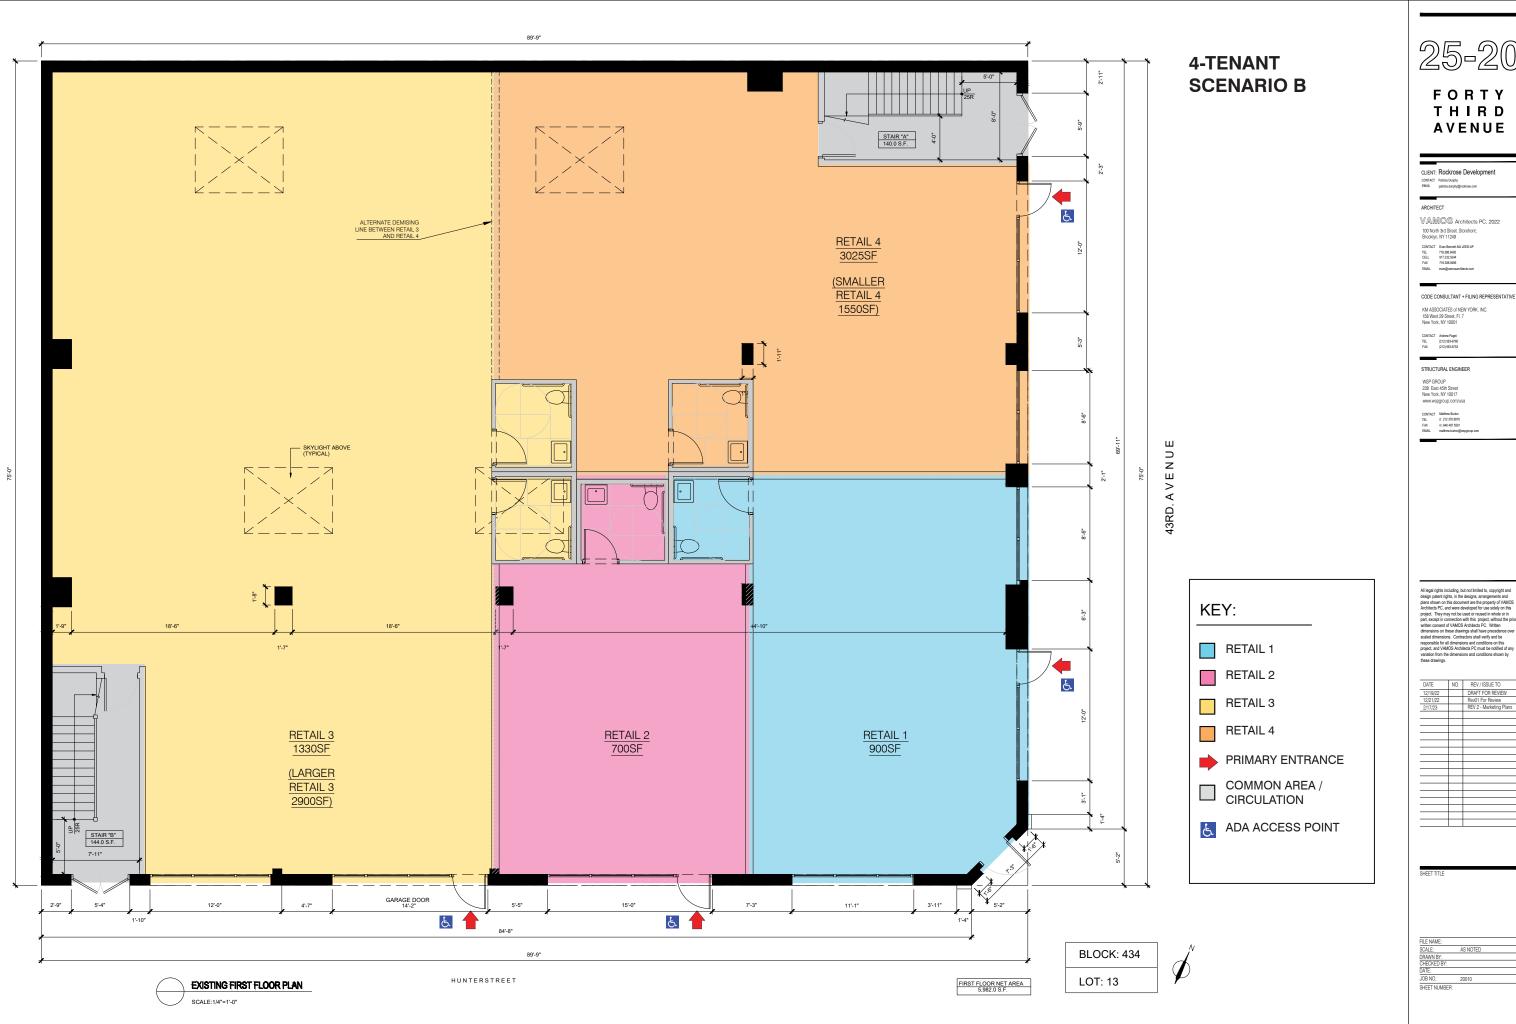

25-20

THIRD AVENUE

CLIENT: Rockrose Development

VAMOS Architects PC, 2022

DATE	NO.	REV / ISSUE TO
12/19/22		DRAFT FOR REVIEW
12/21/22		Rev01 For Review
2/17/23		REV 2 - Marketing Plans

FILE NAME:	
SCALE:	AS NOTED
DRAWN BY:	
CHECKED BY:	
DATE:	
JOB NO.:	20010